


CROFILMED OCT70

## **BUILT PLAN**

E: \_\_\_\_\_ BY: RS  
Checked by JSC

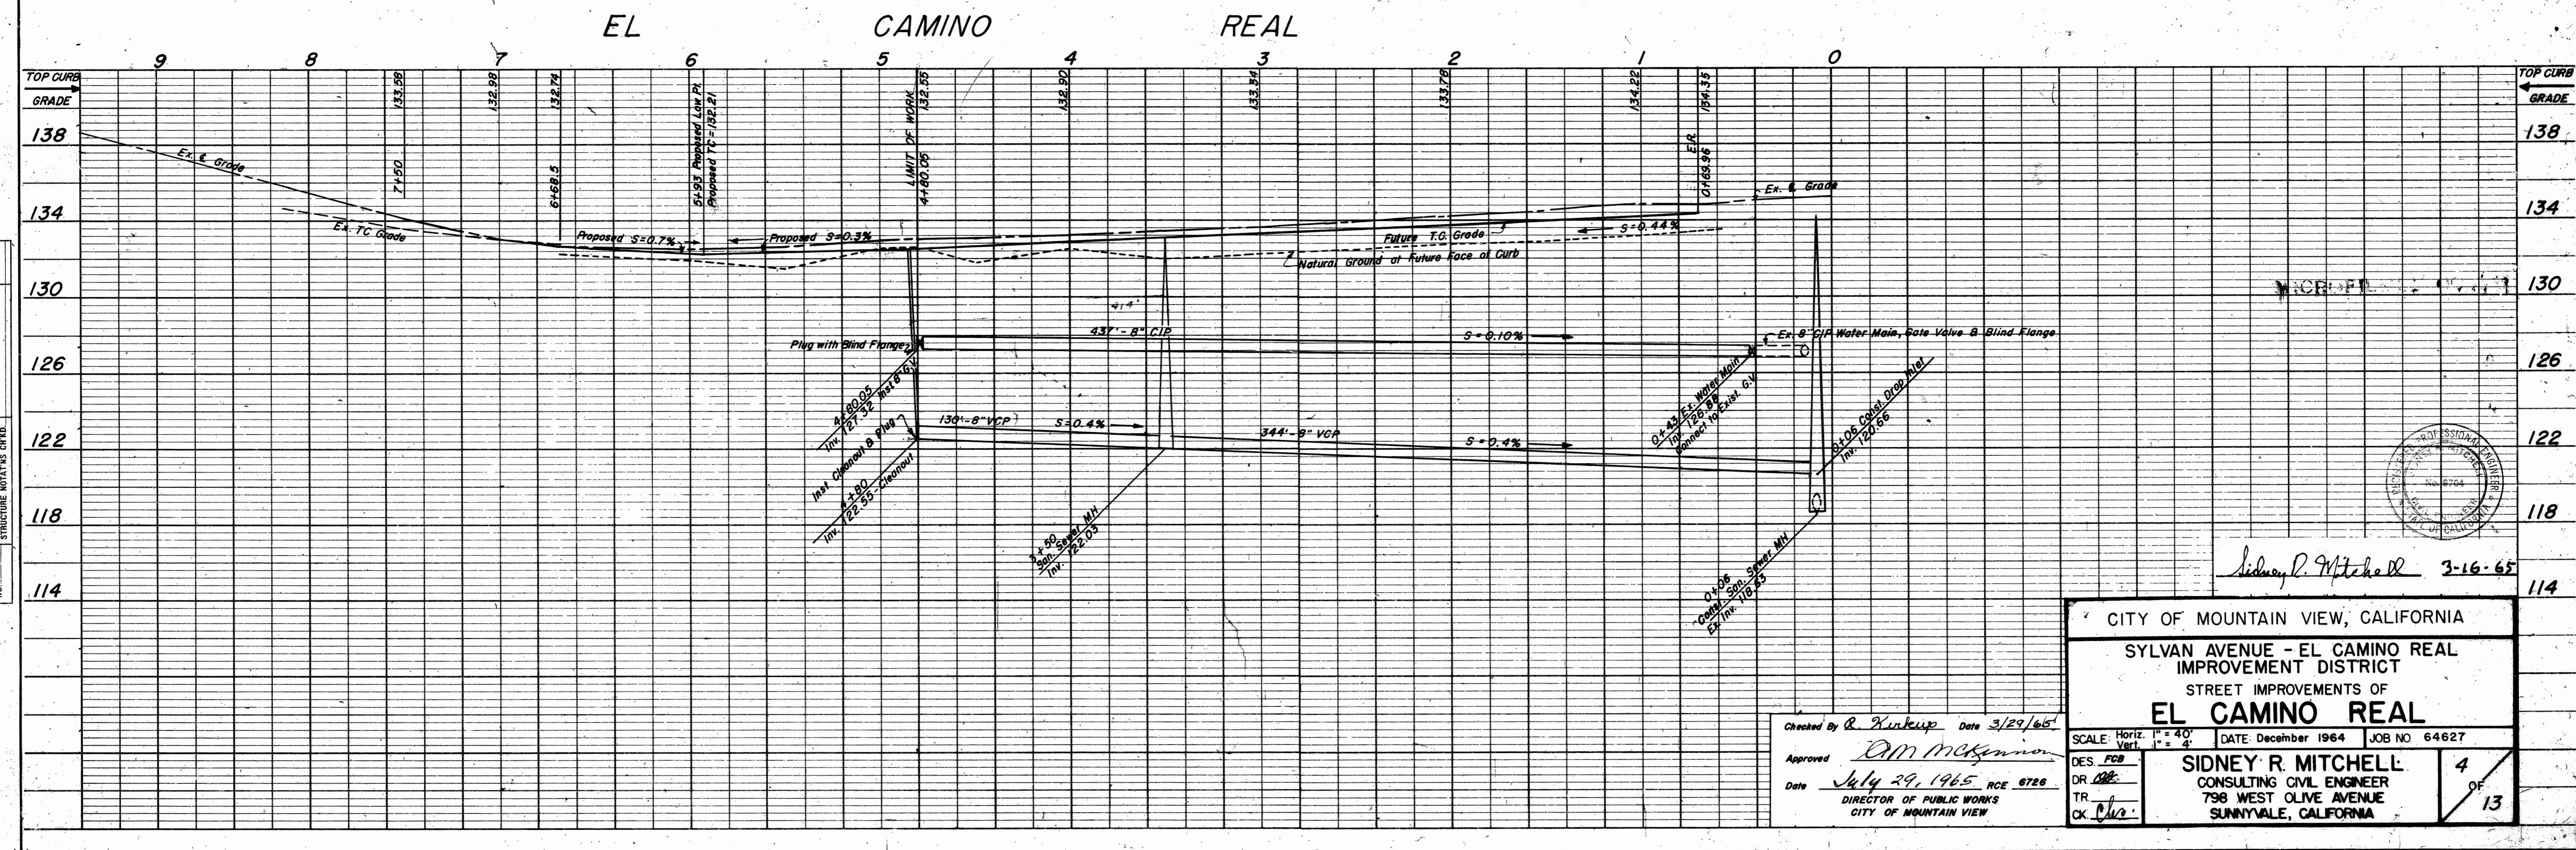

PLAN	SURVEYED PLOTTED	BY	DATE
NOTE BOOK NO.	ALIGNMENT CHECKED RT. OF WAY CHECKED		

PROFILE	SURVEYED PLOTTED GRADES CHECKED	BY	DATE
NOTE BOOK	B. M.'S NOTED	STRUCTURE NOTATNS CH'KD.	
		NO. _____	

REF. NO.

CAMINO

EL

# SYLVAN

# AVENUE

*AVENUE* *VOTO* *DE*

CITY OF MOUNTAIN VIEW CALIFORNIA

**SYLVAN AVENUE - EL CAMINO REAL  
IMPROVEMENT DISTRICT**

## **STREET IMPROVEMENTS OF**

MICROFILM MED-Santes

MICROFILMED - SEPT 66  
P.W. 602 312645

ed By Mr. A. BURKHARD Date 2/29/63

Kim McEwan

July 29, 1965 RCE 6726

**DIRECTOR OF PUBLIC WORKS  
CITY OF MOUNTAIN VIEW**

10. The following table shows the number of hours worked by 1000 workers in a certain industry.

**SIDNEY R. MITCHELL**  
CONSULTING CIVIL ENGINEER  
798 WEST OLIVE AVENUE  
SUNNYVALE, CALIFORNIA

5  
01